


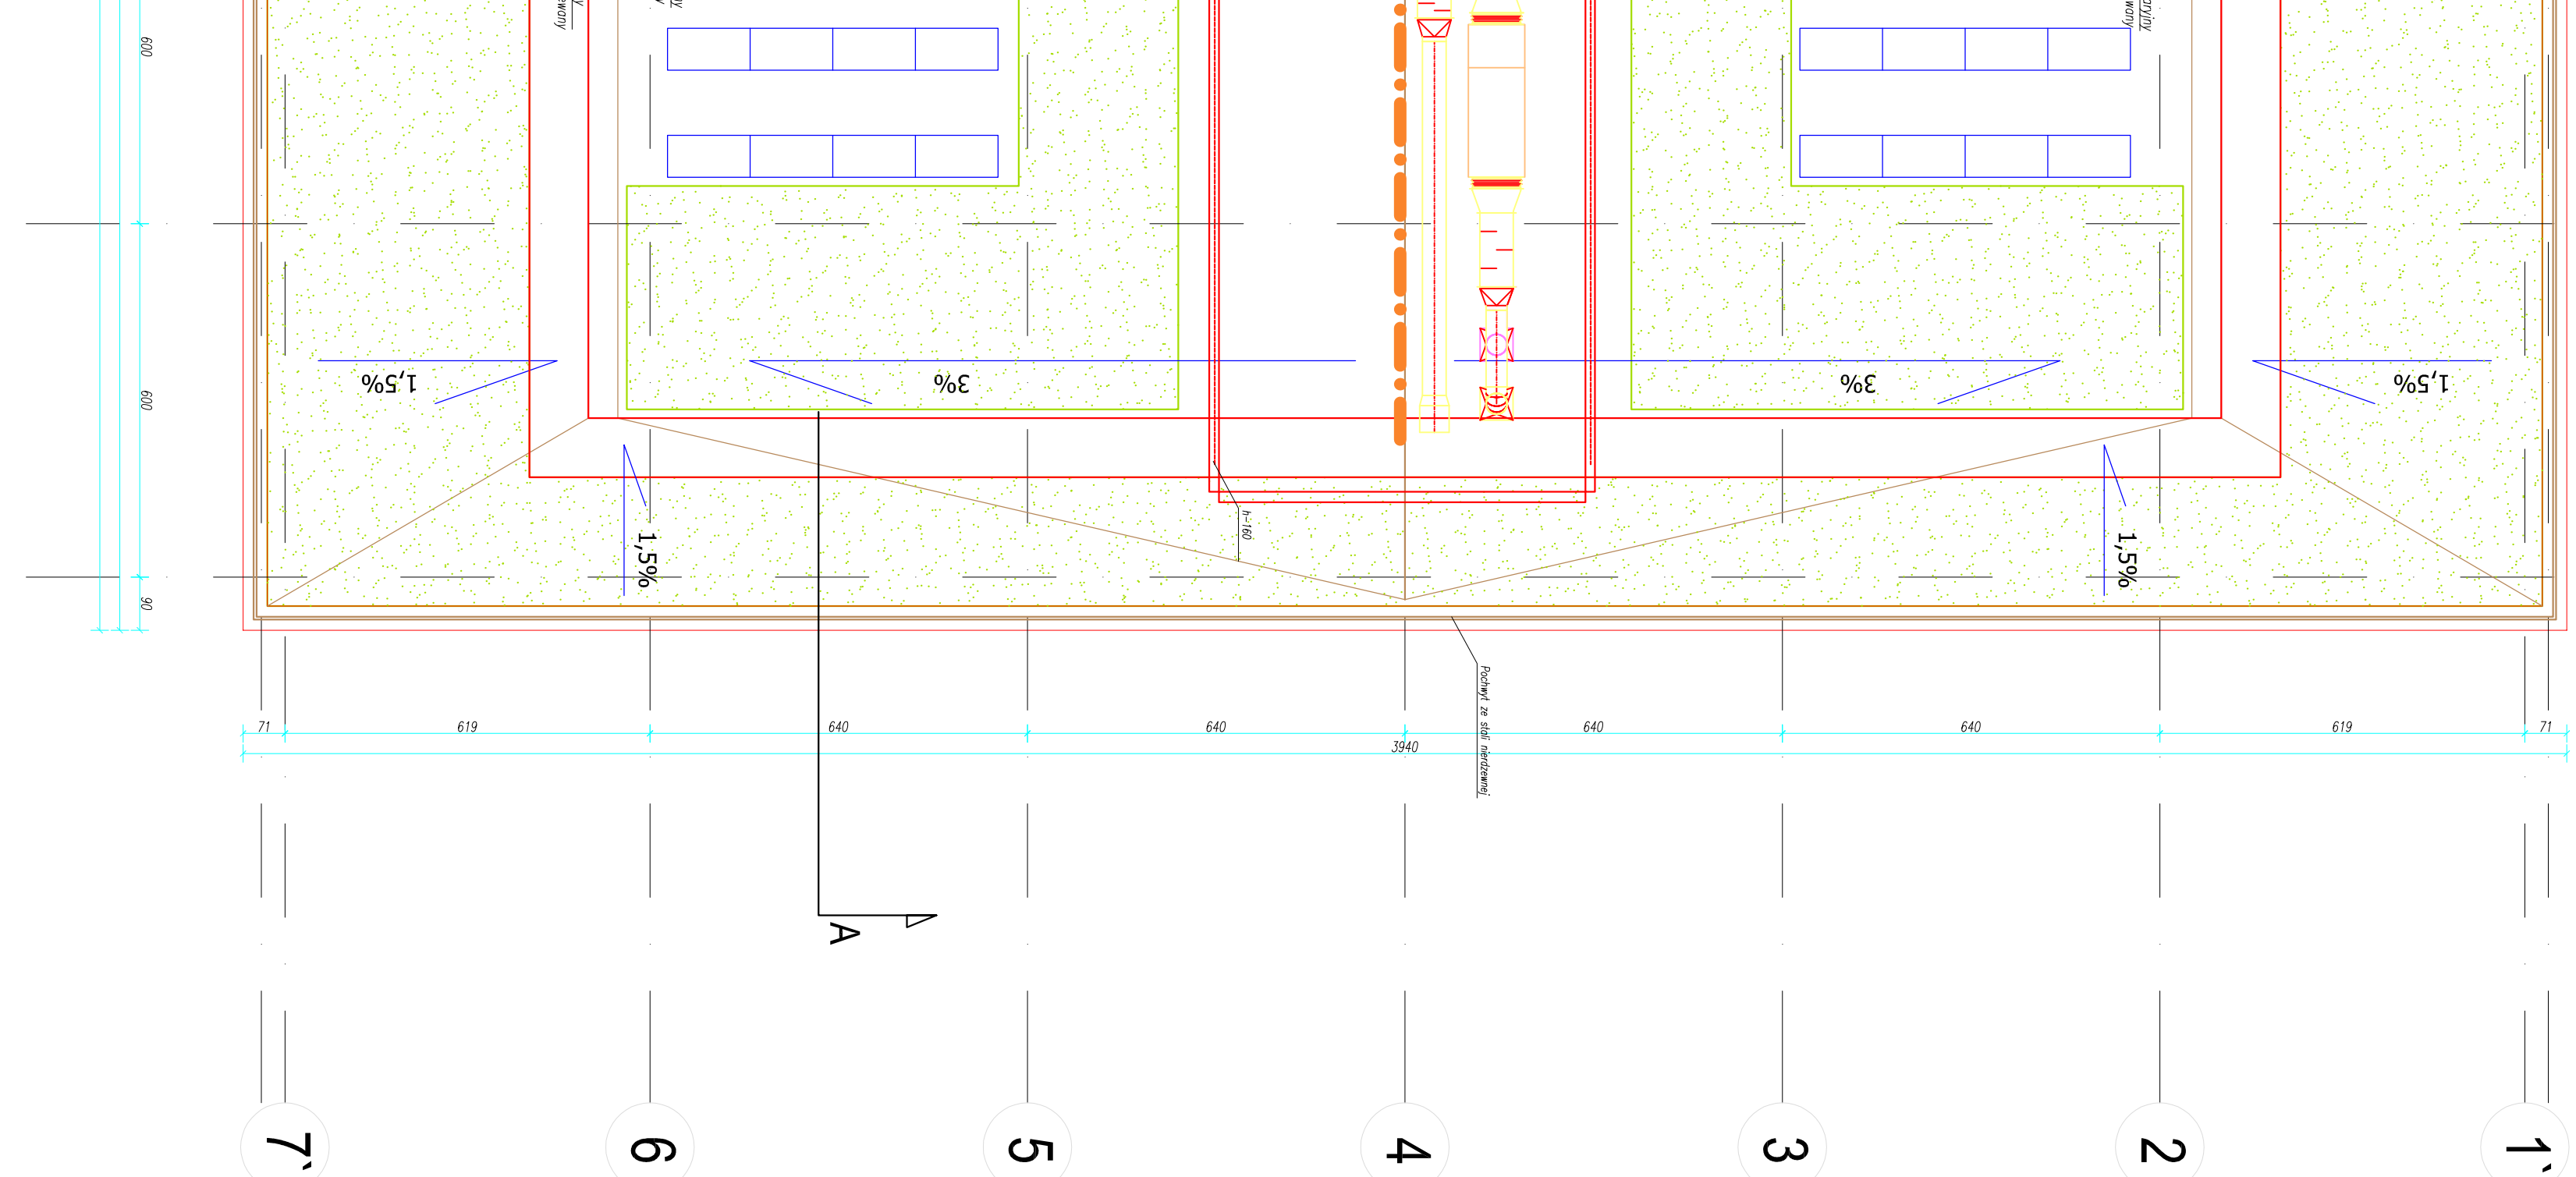

DOCUMENTACJI TECHNICZNEJ

- [illegible]

